


NORTH ROUTE

North  
Route

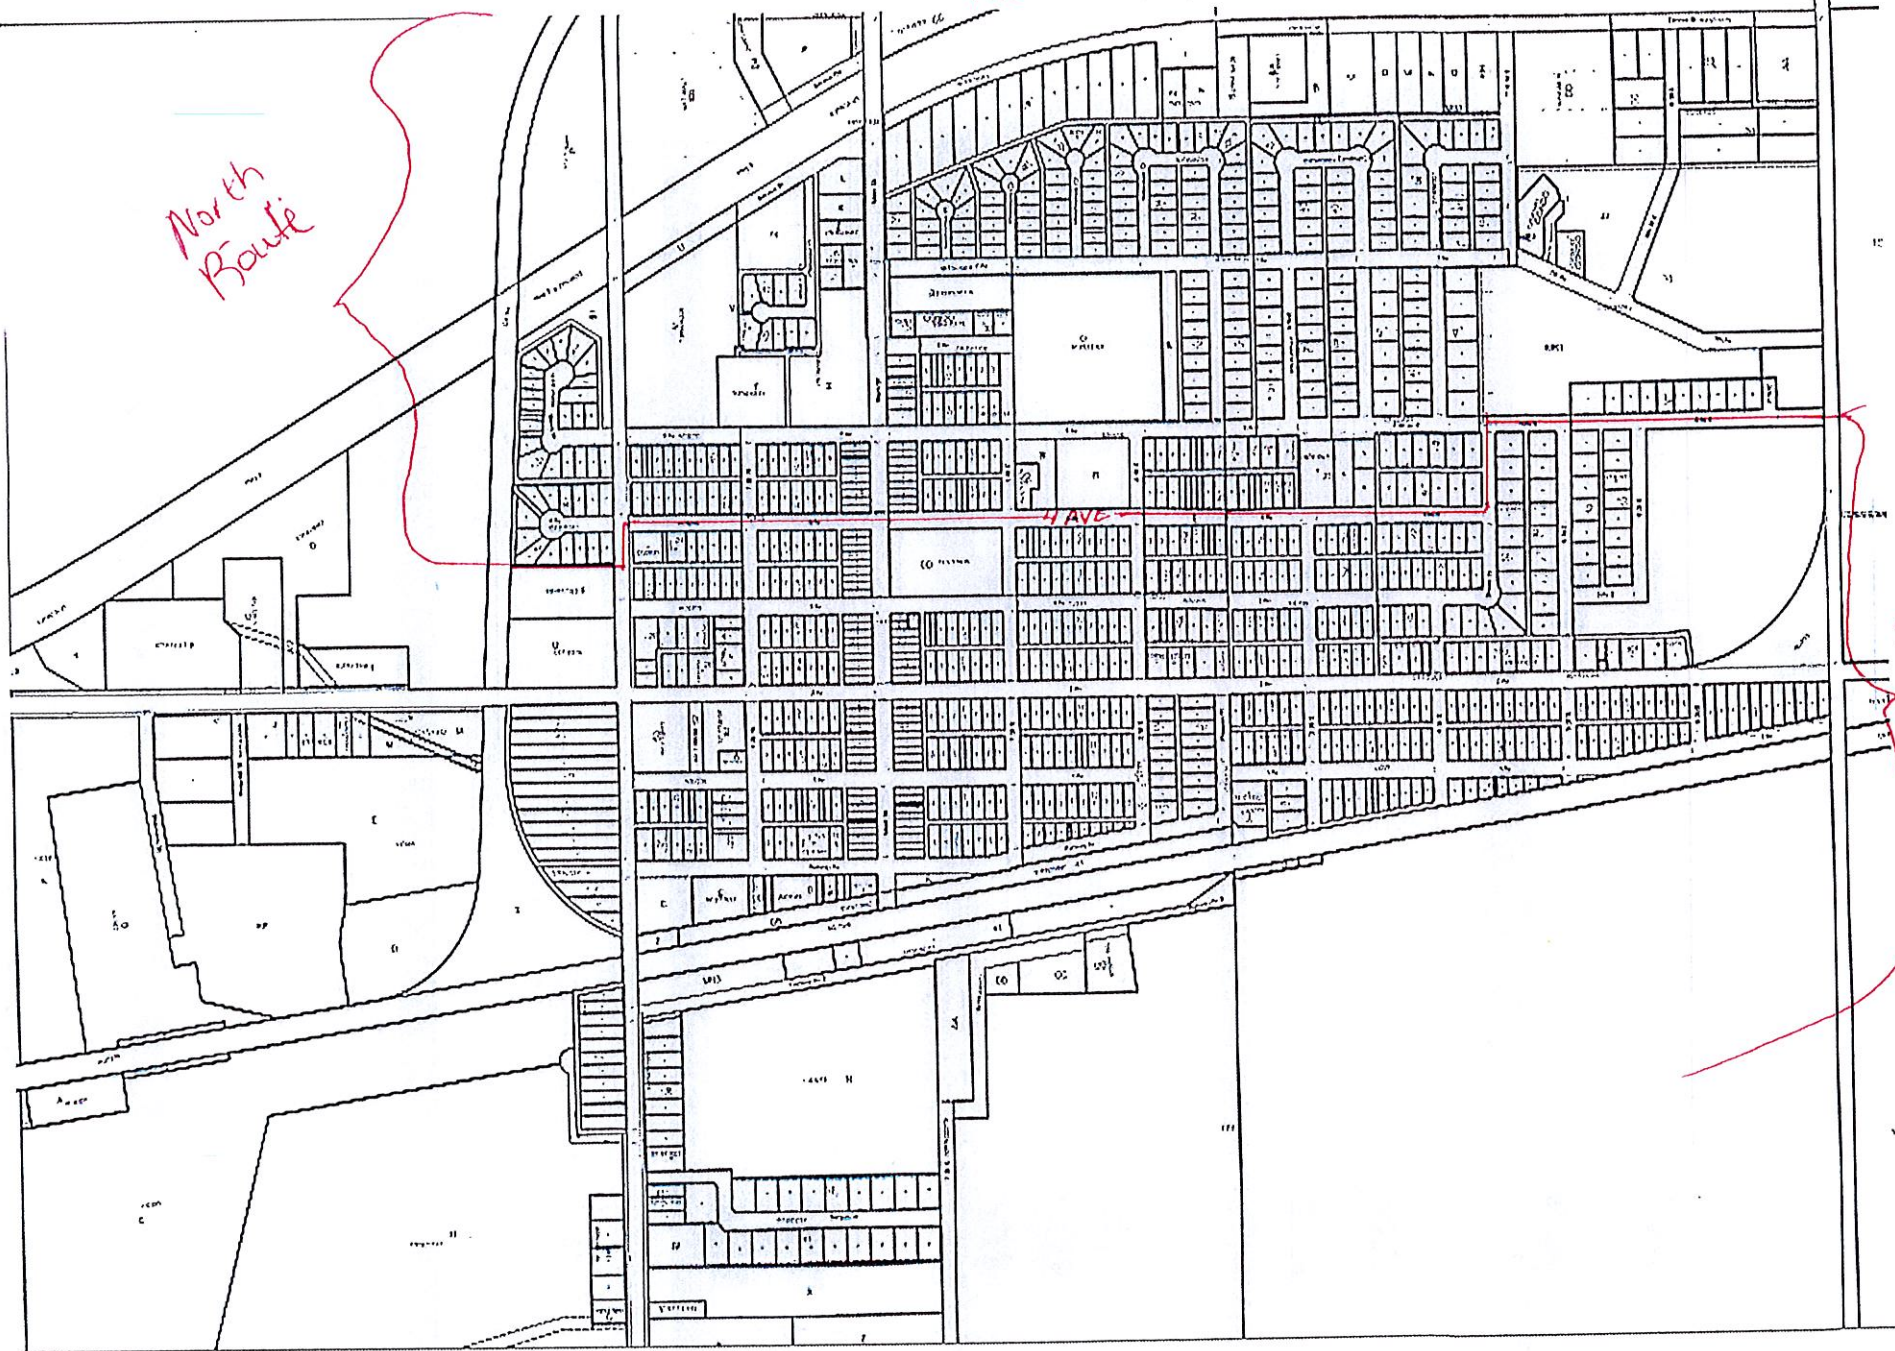

SOUTH  
ROUTE

SOUTH ROUTE